



MATCHLINE FOR CONTINUATION SEE DWG C-102

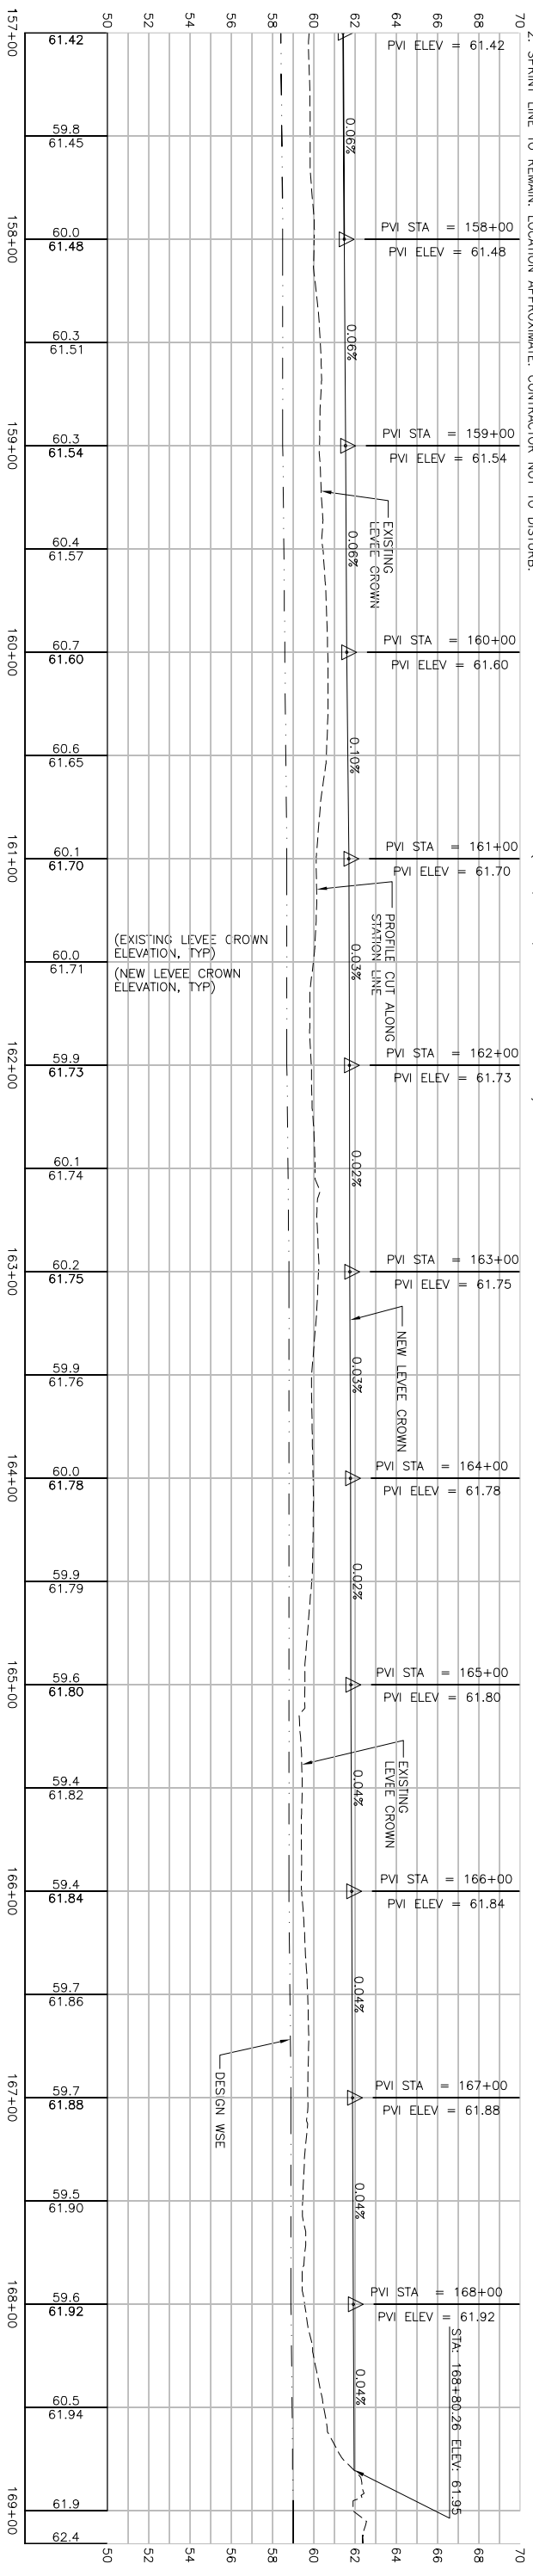

PROFILE
SCALE: HORIZ: 1" = 40'
VERT: 1" = 4'

PLAN
SCALE: 1" = 40'

- NOTES:
1. SEE DWG C-104 FOR POINT, LINE AND CURVE DATA.
 2. SPRINT LINE TO REMAIN. LOCATION APPROXIMATE. CONTRACTOR NOT TO DISTURB.
 3. ROCK SLOPE PROTECTION SHALL BE PLACED IN ACCORDANCE WITH SPECIFICATION SECTION 022331A. (LIGHT, 200LB, METHOD B PLACEMENT)

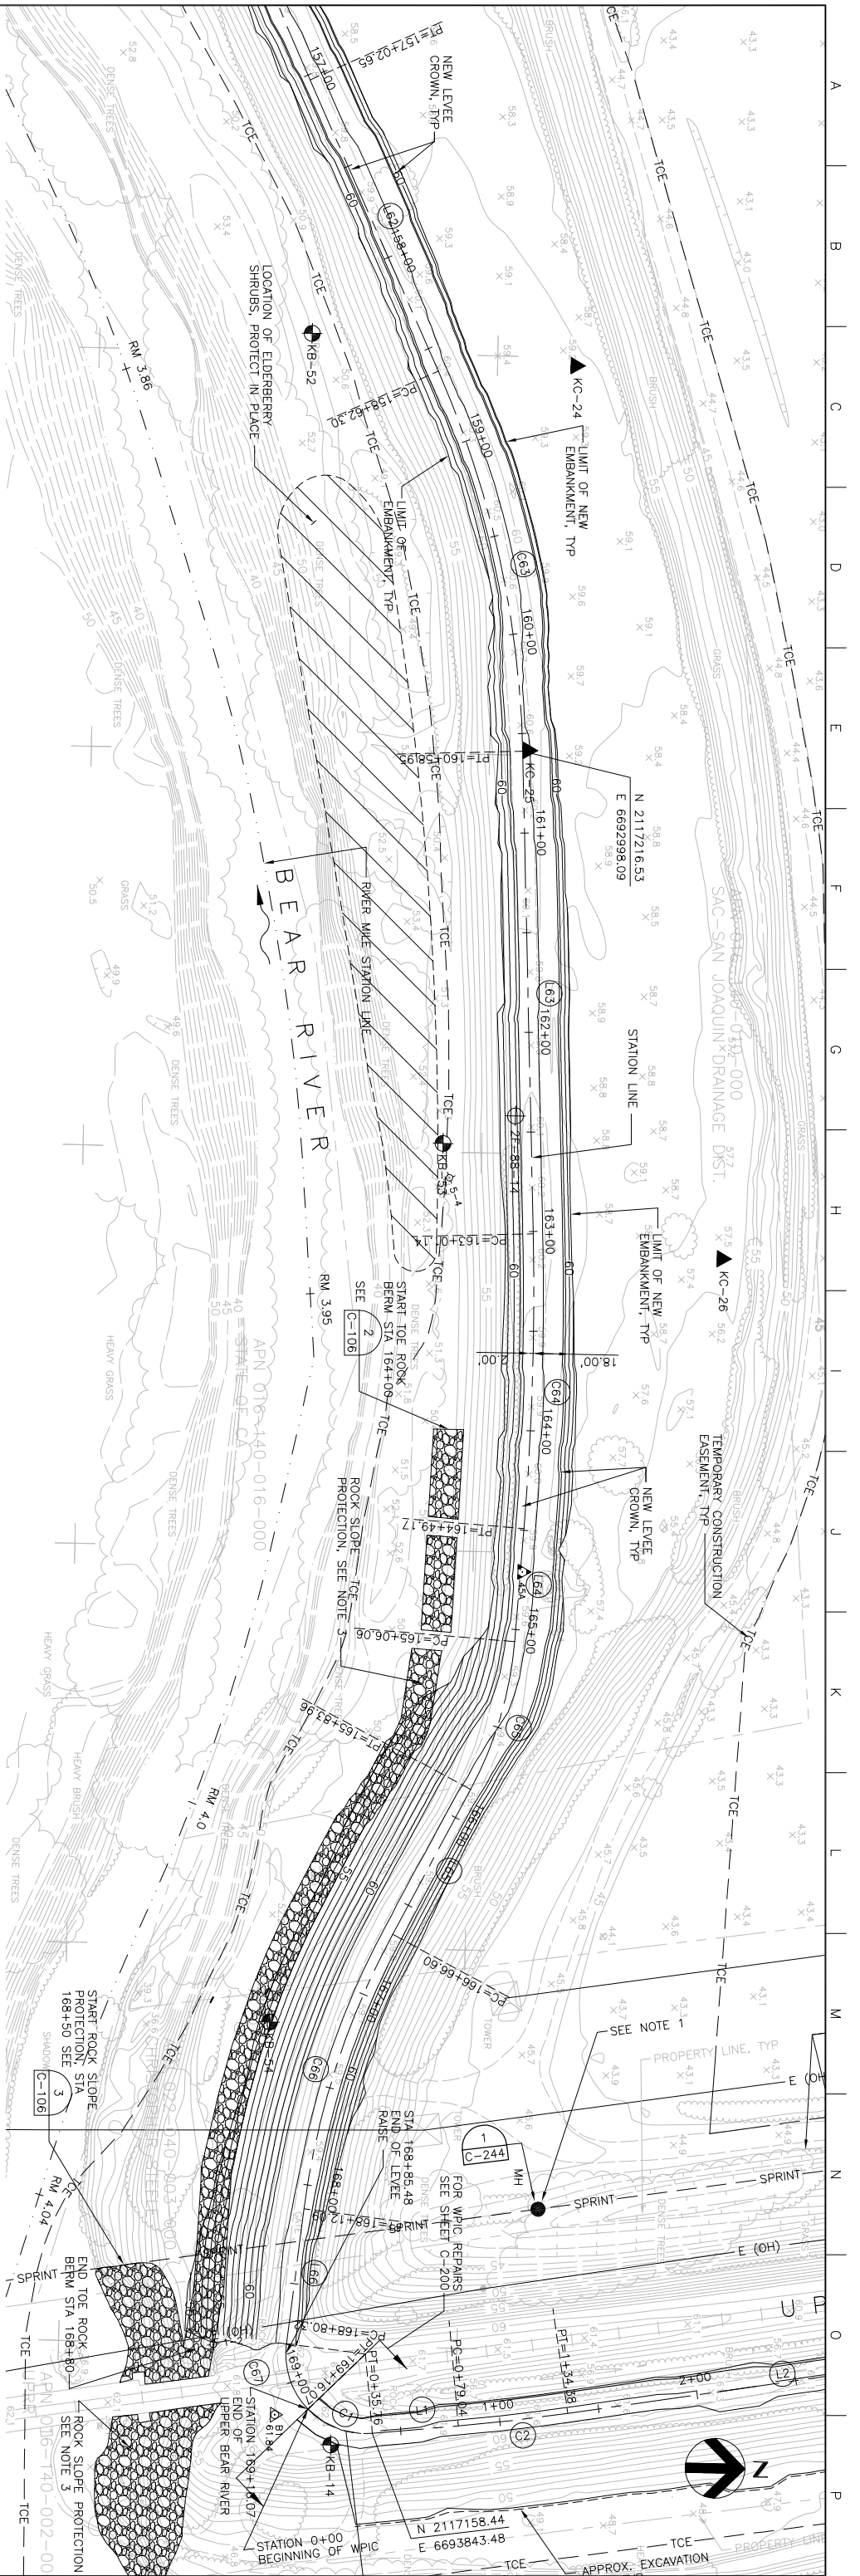

Issue No.	Description	Date	Drawn	Checkd.	Revis. Eng.	Proj. Mgr.
1	REVISION 1 ENTIRE SHEET - REVISED FINAL GRADE	6/21/06	ACC	PIH	CEK	KRM

Project Manager	Designed	Checked	Drawn
			A. COLLINS

Date	Scale	Project No.	File Name	Drawing No.	Issue
	AS NOTED	201064-19703		C-103	X



Phase II Levee Repairs
Upper Bear River, WP Interceptor Canal and Yuba River
Reclamation District No. 784
Marysville, California

**UPPER BEAR RIVER
PLAN AND PROFILE**

STATION 157+00 TO 169+16.07

C-103

X