

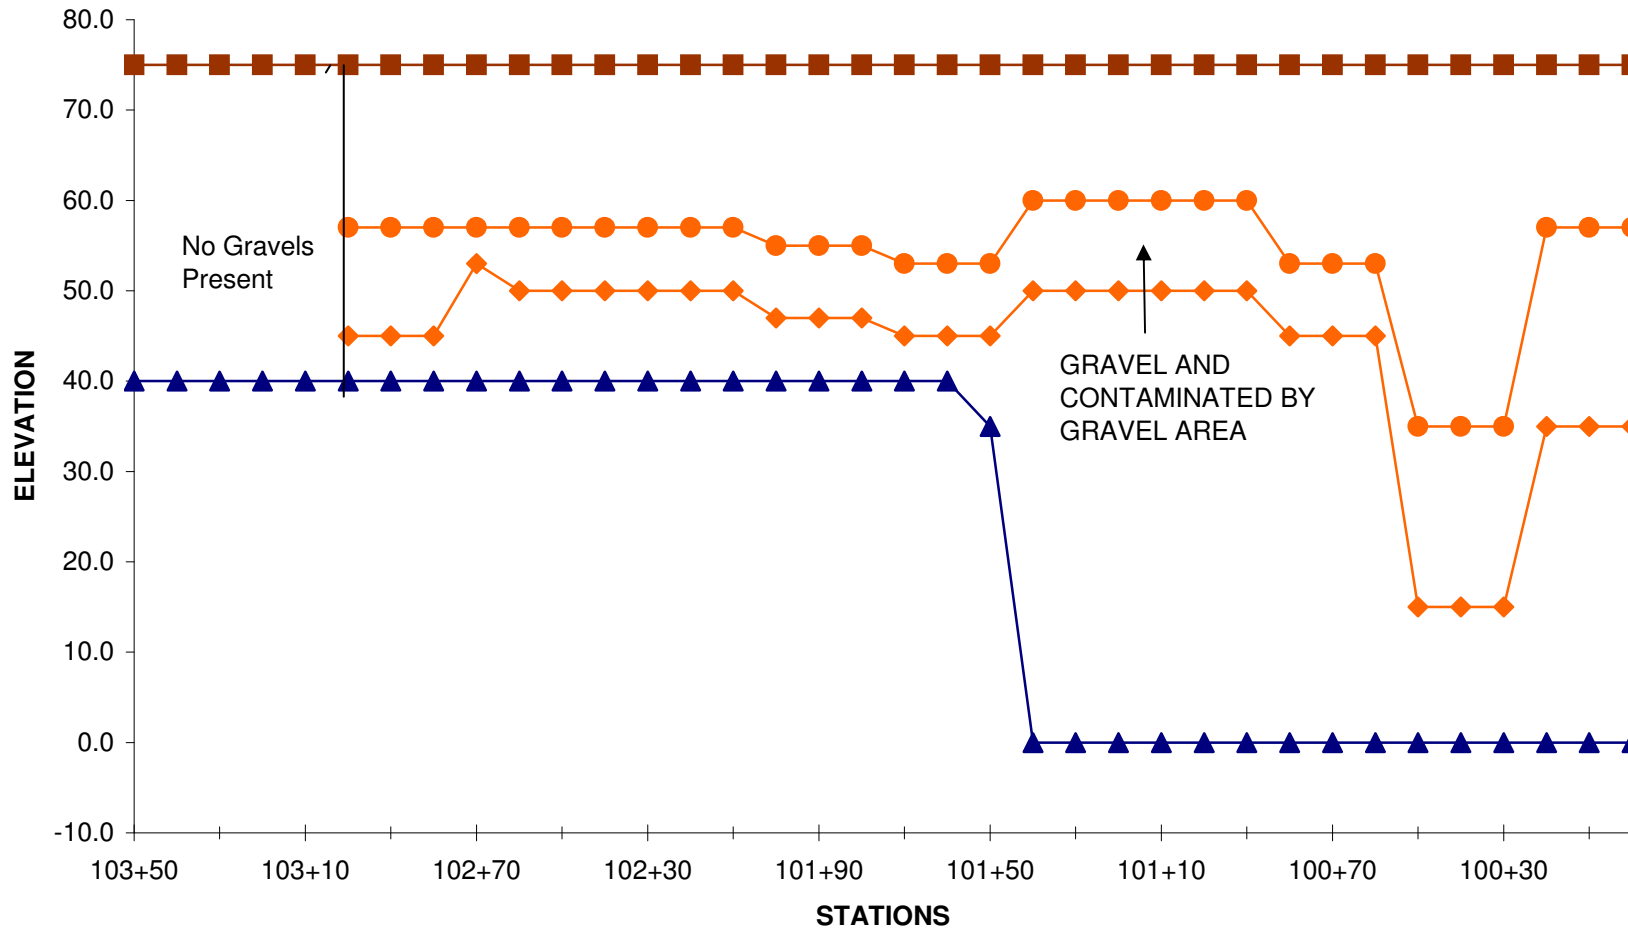
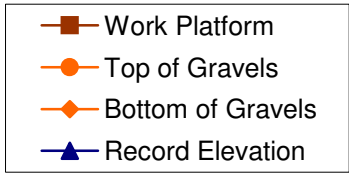


**HEADING No. 1
SBC SLURRY WALL PROFILE
TRLIA PHASE 4
MARYSVILLE, CA**

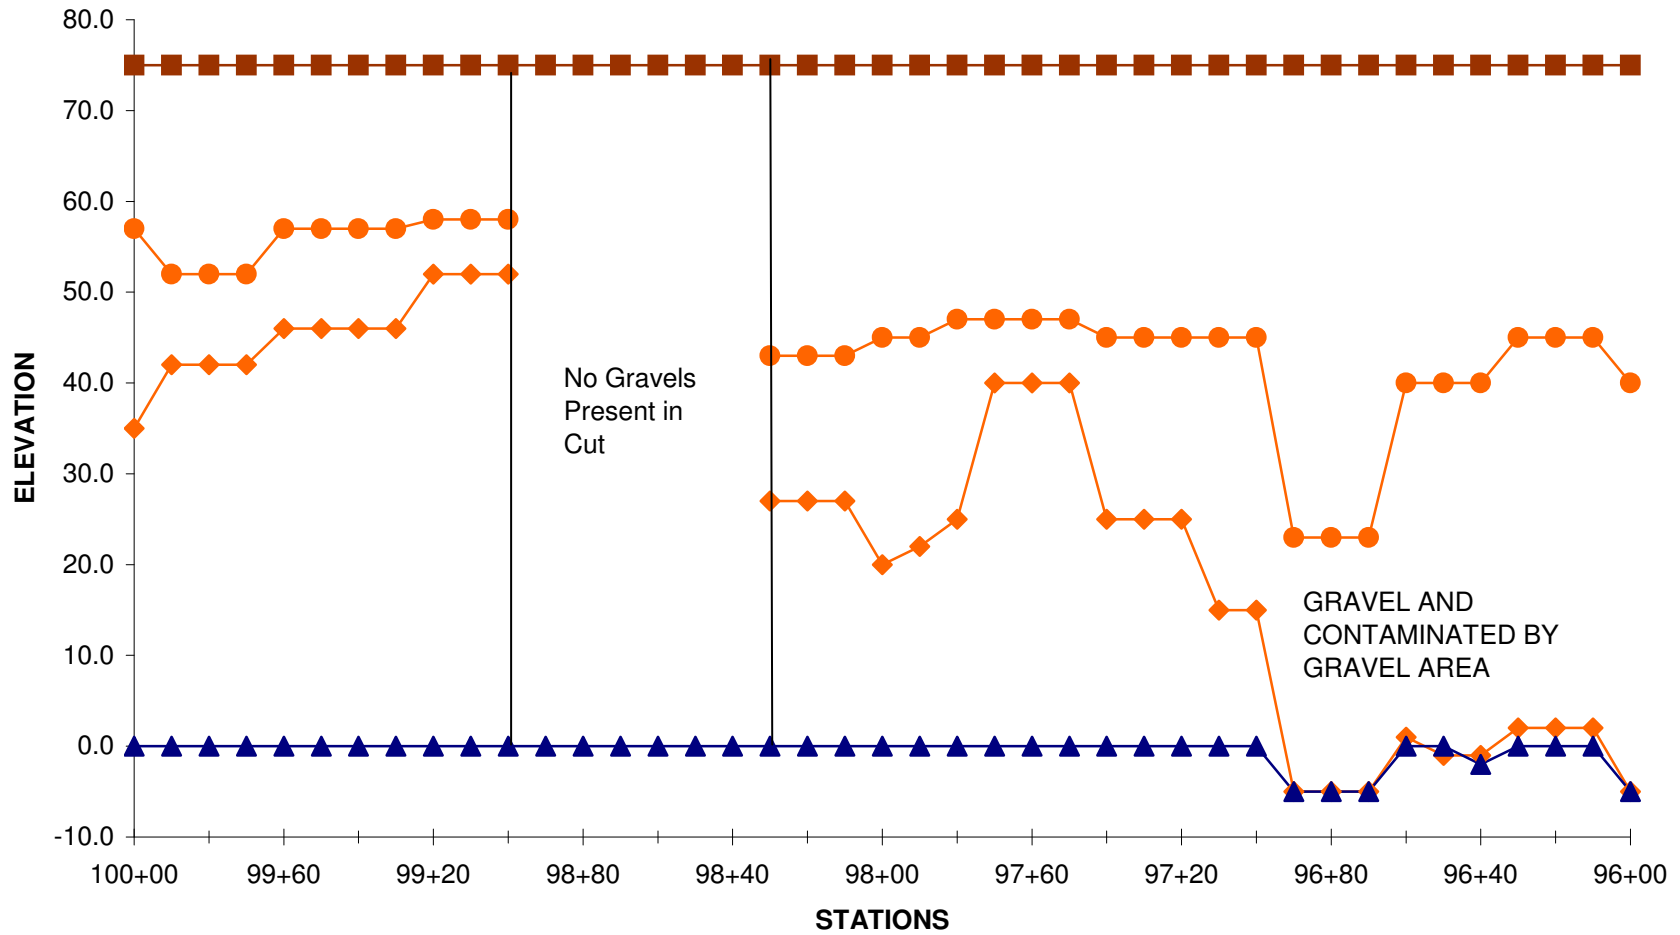

**HEADING No. 1
SBC SLURRY WALL PROFILE
TRLIA PHASE 4
MARYSVILLE, CA**

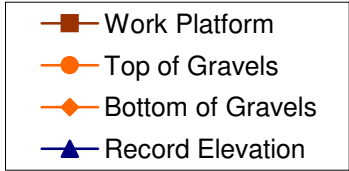


No Gravels Present in Cut



GRAVEL AND CONTAMINATED BY GRAVEL AREA

**HEADING No. 1
SBC SLURRY WALL PROFILE
TRLIA PHASE 4
MARYSVILLE, CA**



- Work Platform
- Top of Gravels
- ◆ Bottom of Gravels
- ▲ Record Elevation

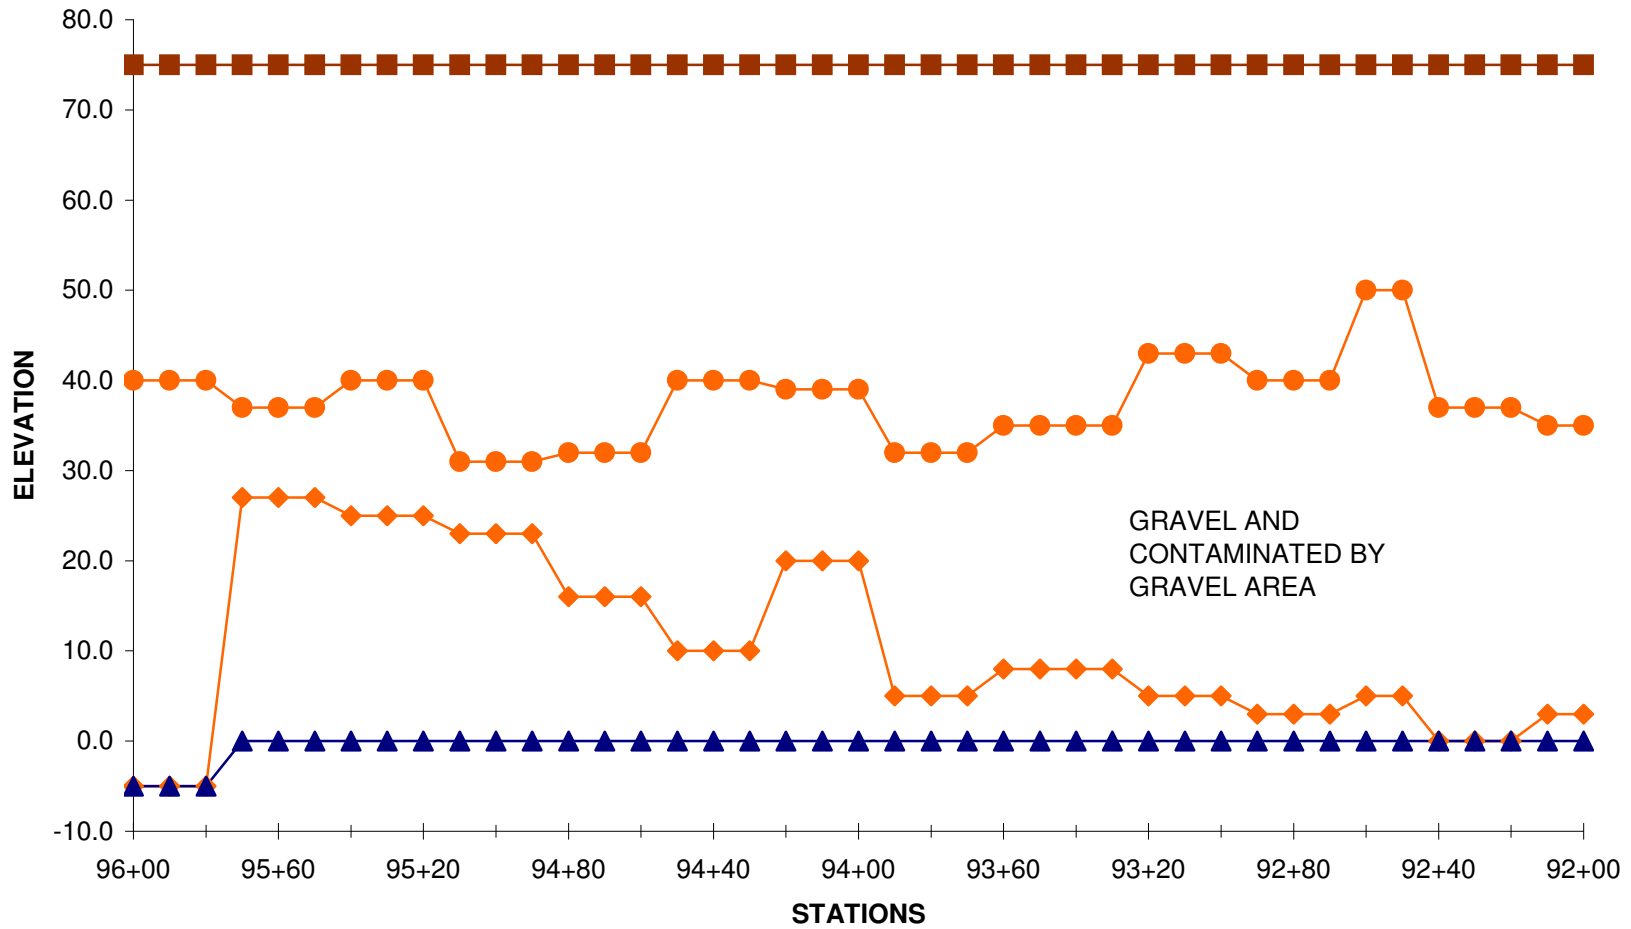

HEADING No. 1
SBC SLURRY WALL PROFILE
TRLIA PHASE 4
MARYSVILLE, CA

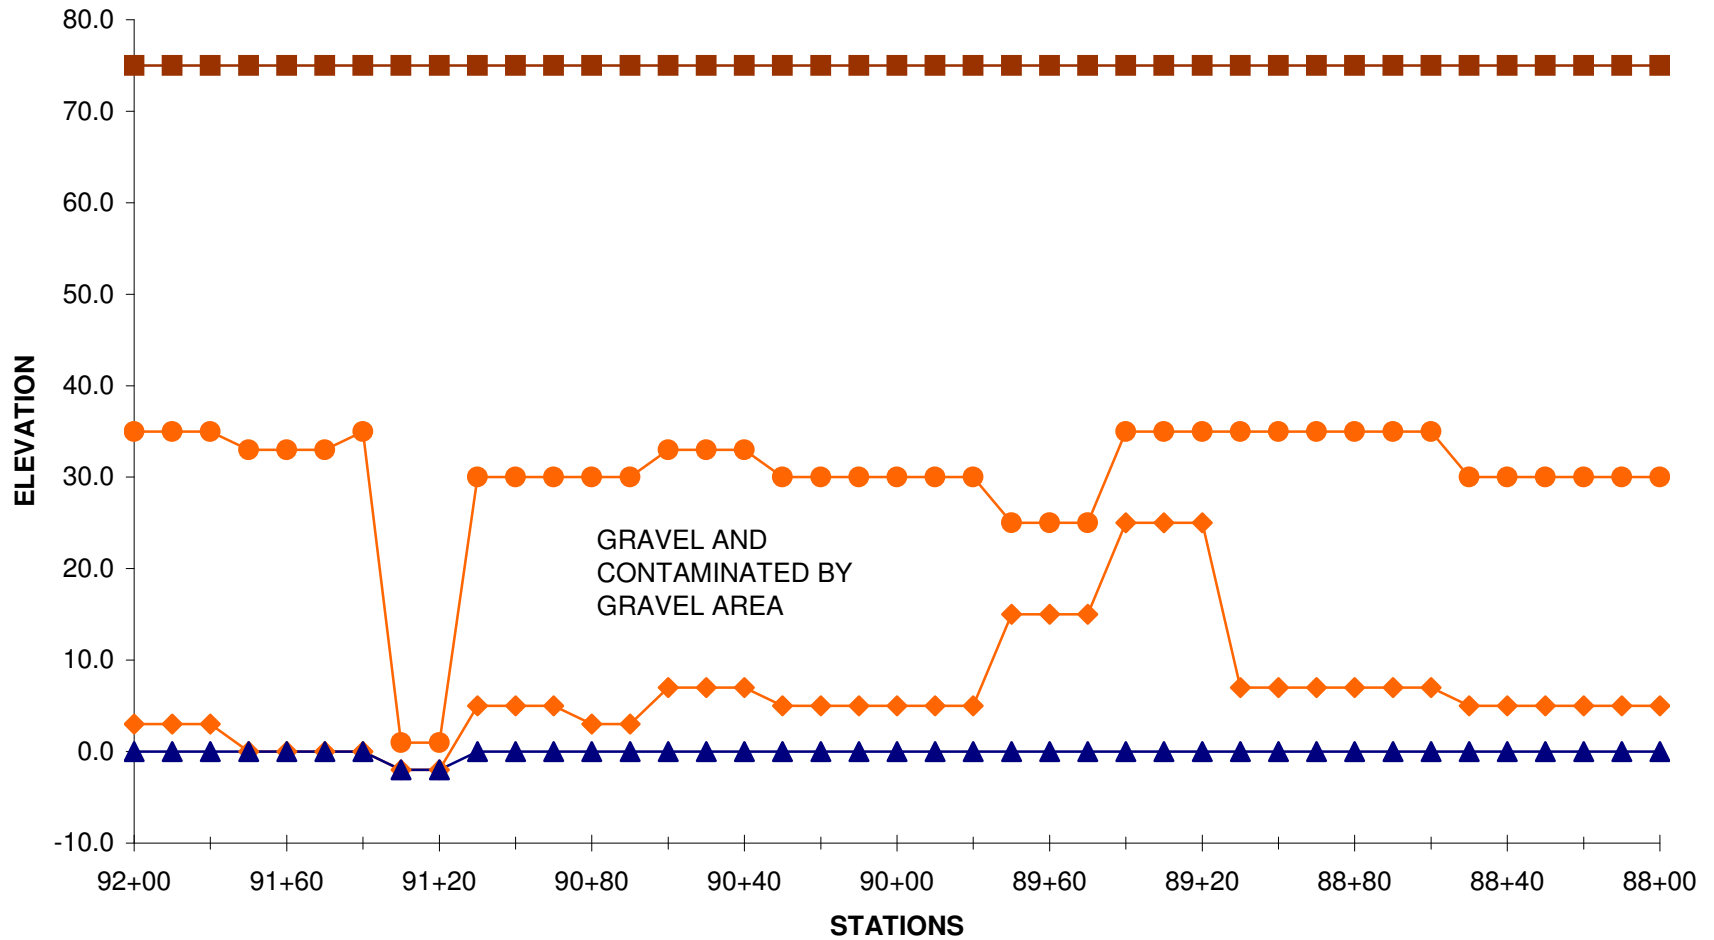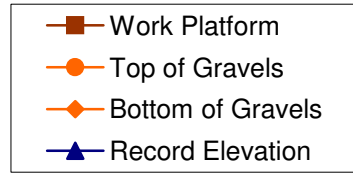


**HEADING No. 1
SBC SLURRY WALL PROFILE
TRLIA PHASE 4
MARYSVILLE, CA**

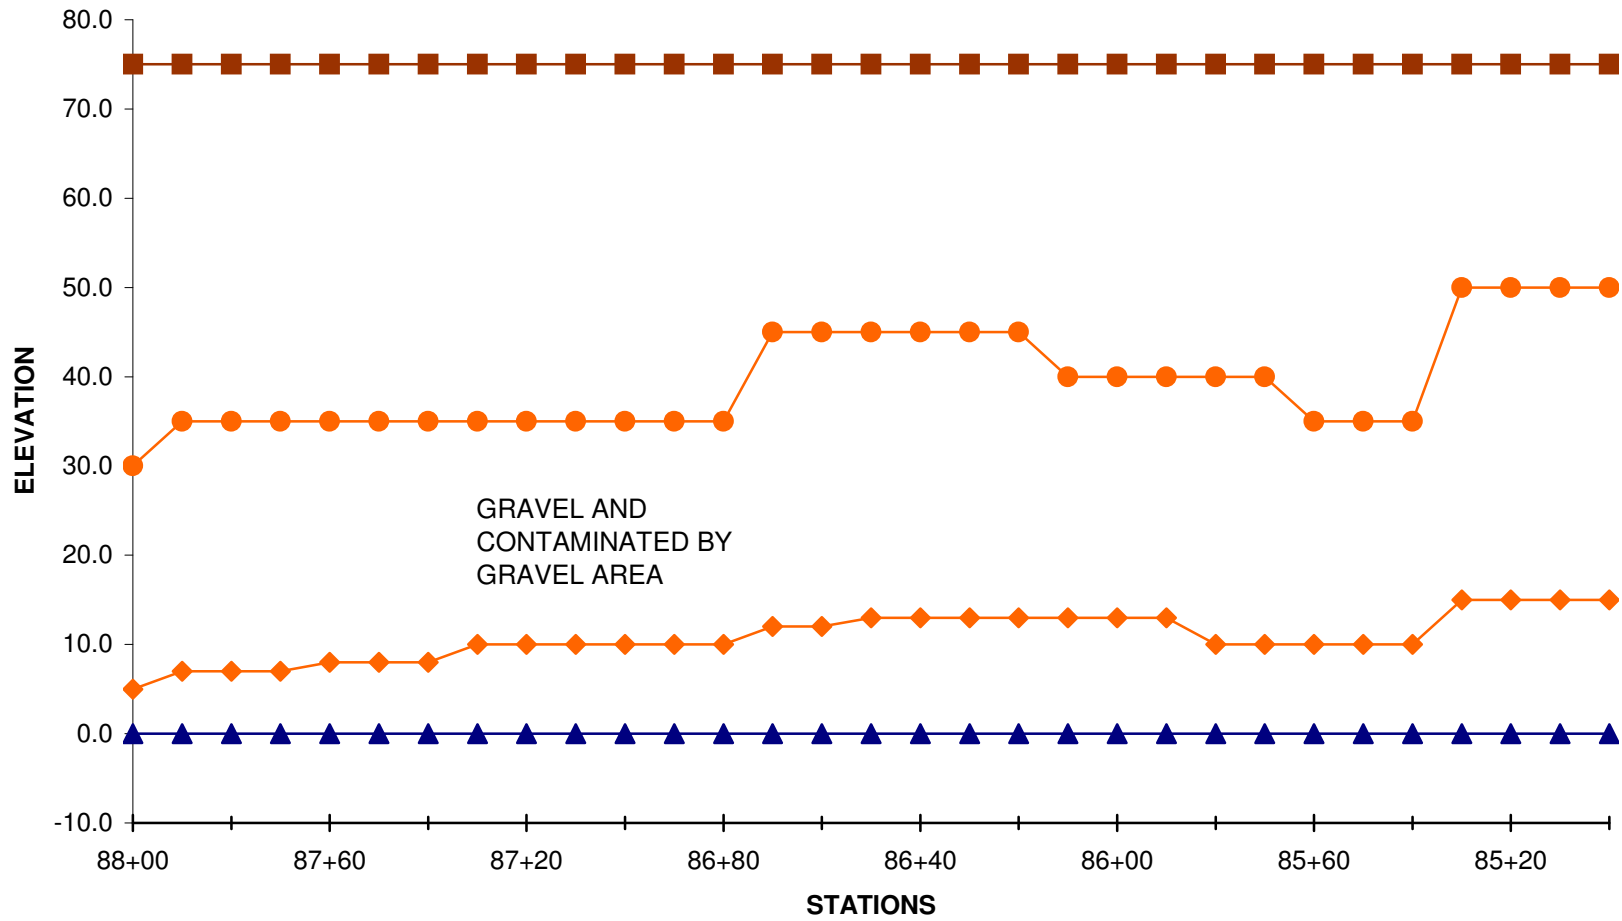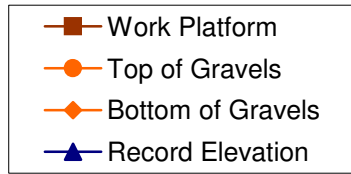


HEADING No. 2
SBC SLURRY WALL PROFILE
TRLIA PHASE 4
MARYSVILLE, CA

- WORK PLATFORM
- TOP OF GRAVELS
- BOTTOM OF GRAVELS
- RECORD ELEVATION

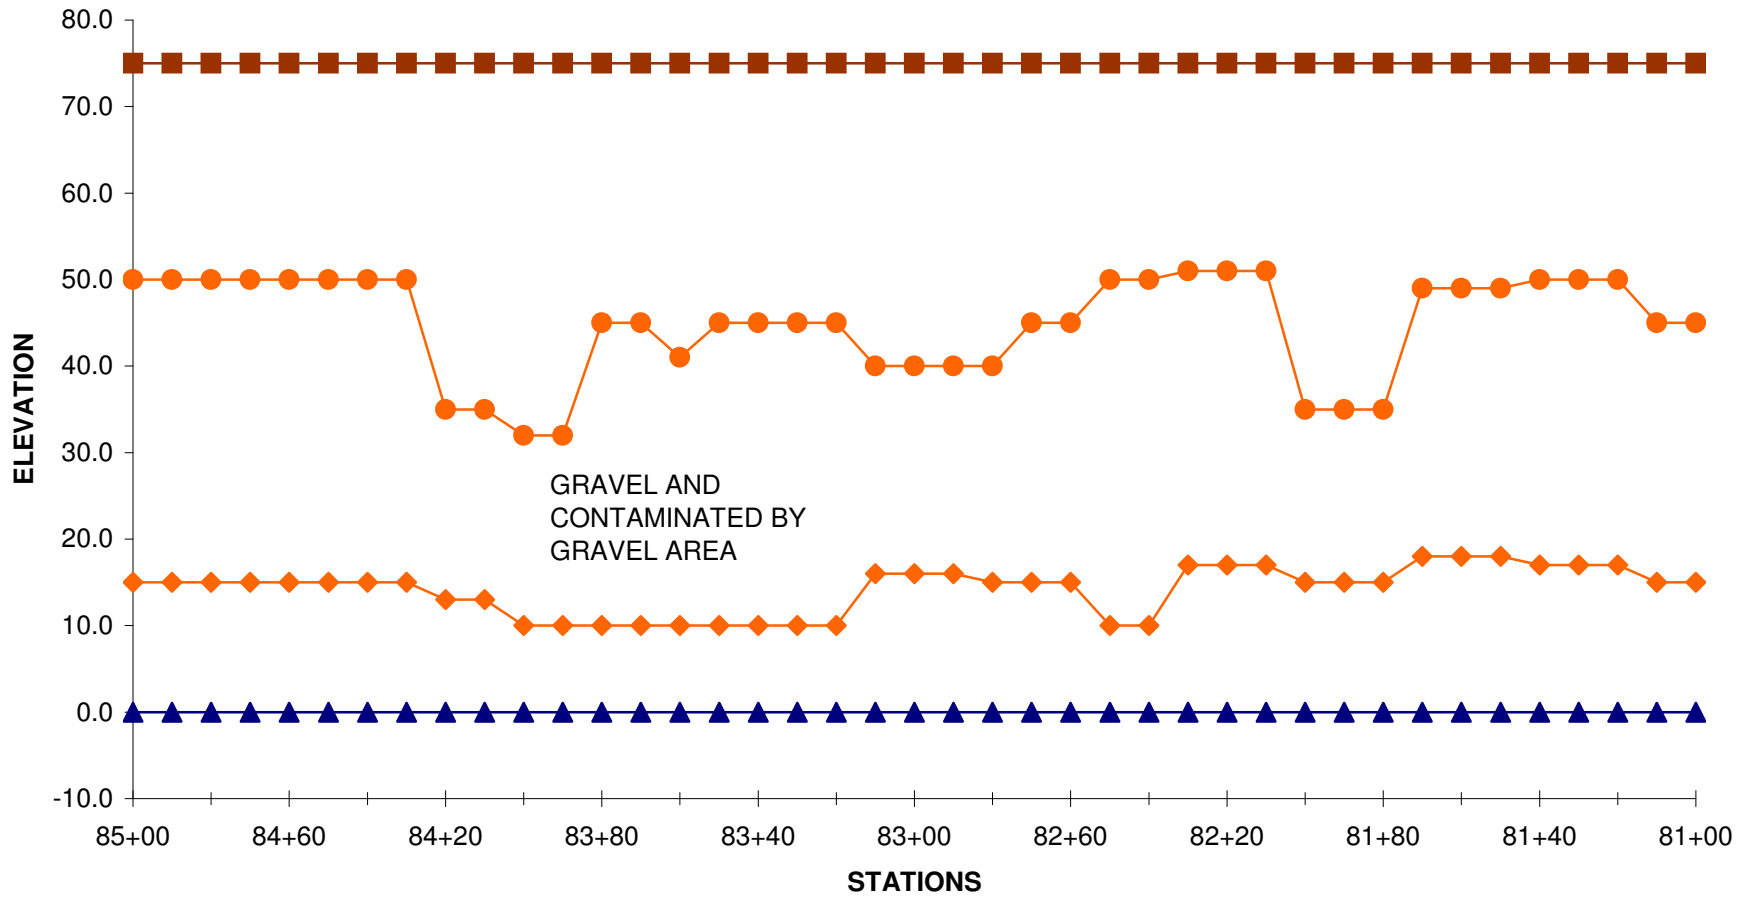


**HEADING No. 2
SBC SLURRY WALL PROFILE
TRLIA PHASE 4
MARYSVILLE, CA**

- WORK PLATFORM
- TOP OF GRAVELS
- ◆ BOTTOM OF GRAVELS
- ▲ RECORD ELEVATION


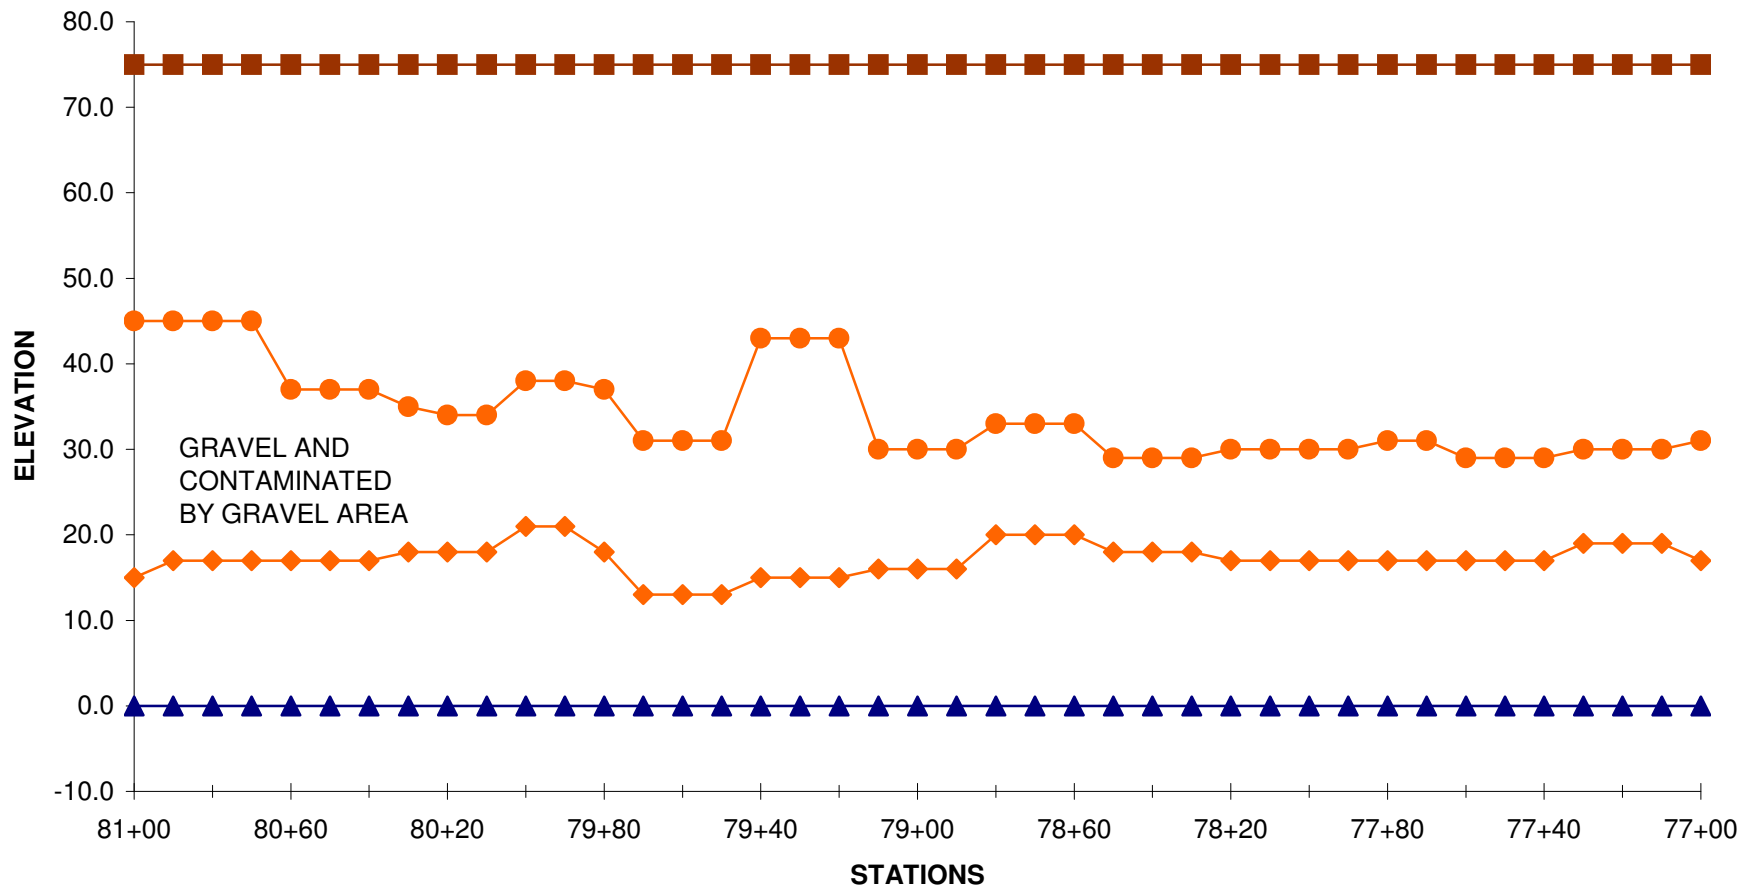


HEADING No. 2
SBC SLURRY WALL PROFILE
TRLIA PHASE 4
MARYSVILLE, CA



- WORK PLATFORM
- TOP OF GRAVELS
- BOTTOM OF GRAVELS
- RECORD ELEVATION

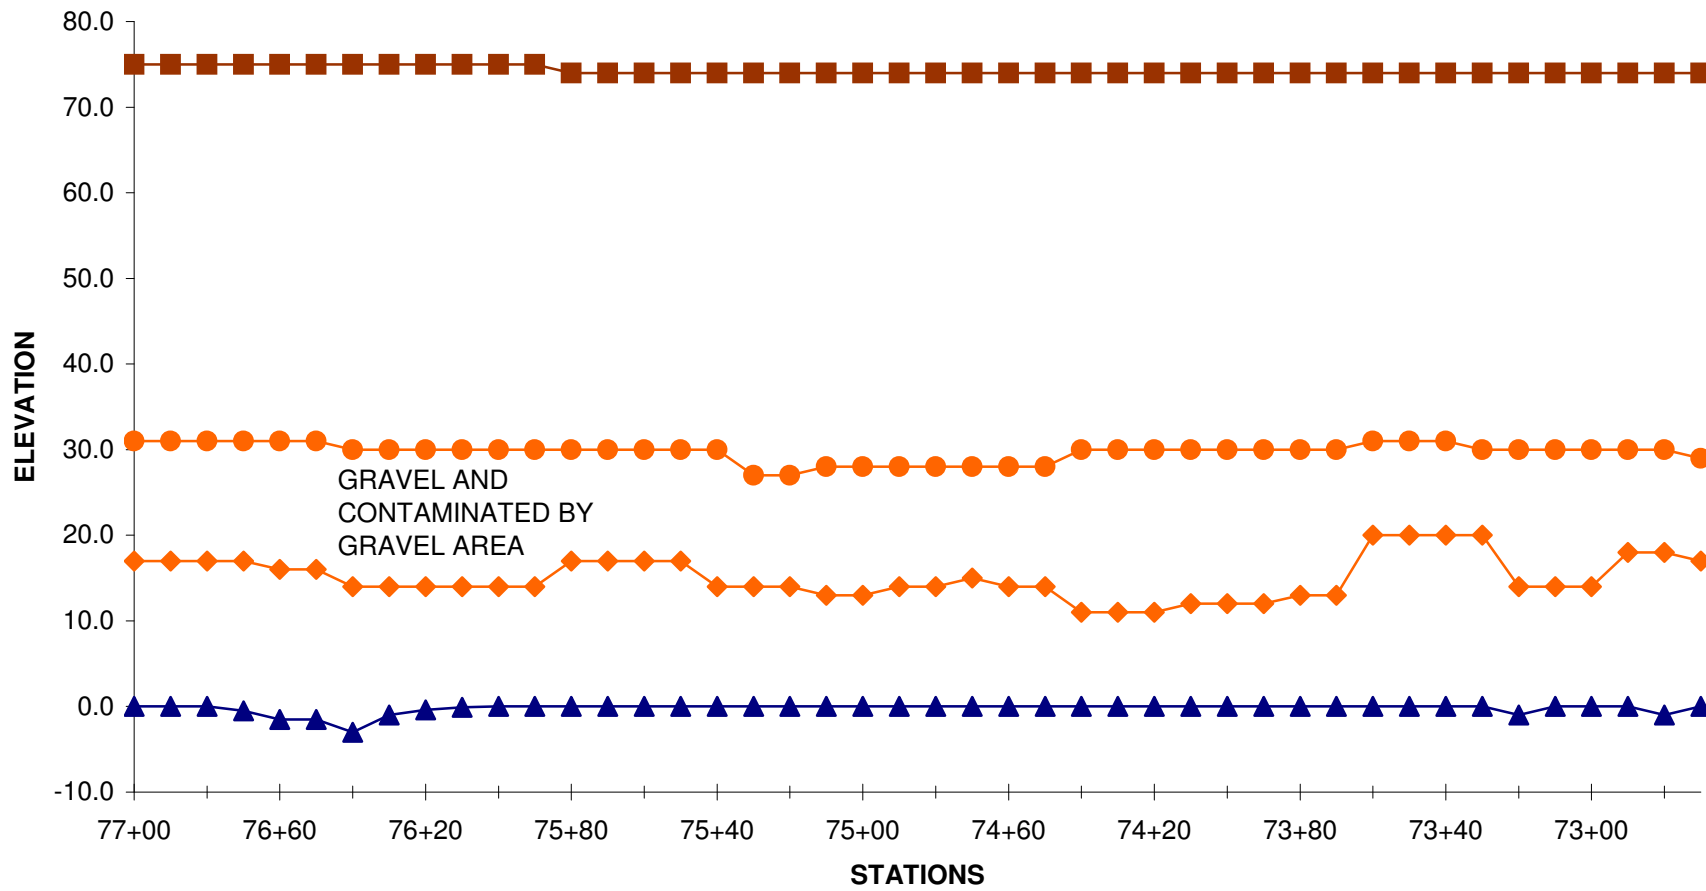



**HEADING No. 3
SCB SLURRY WALL PROFILE
YUBA RIVER LEVEE REPAIR - PHASE 4
MARYSVILLE, CA**

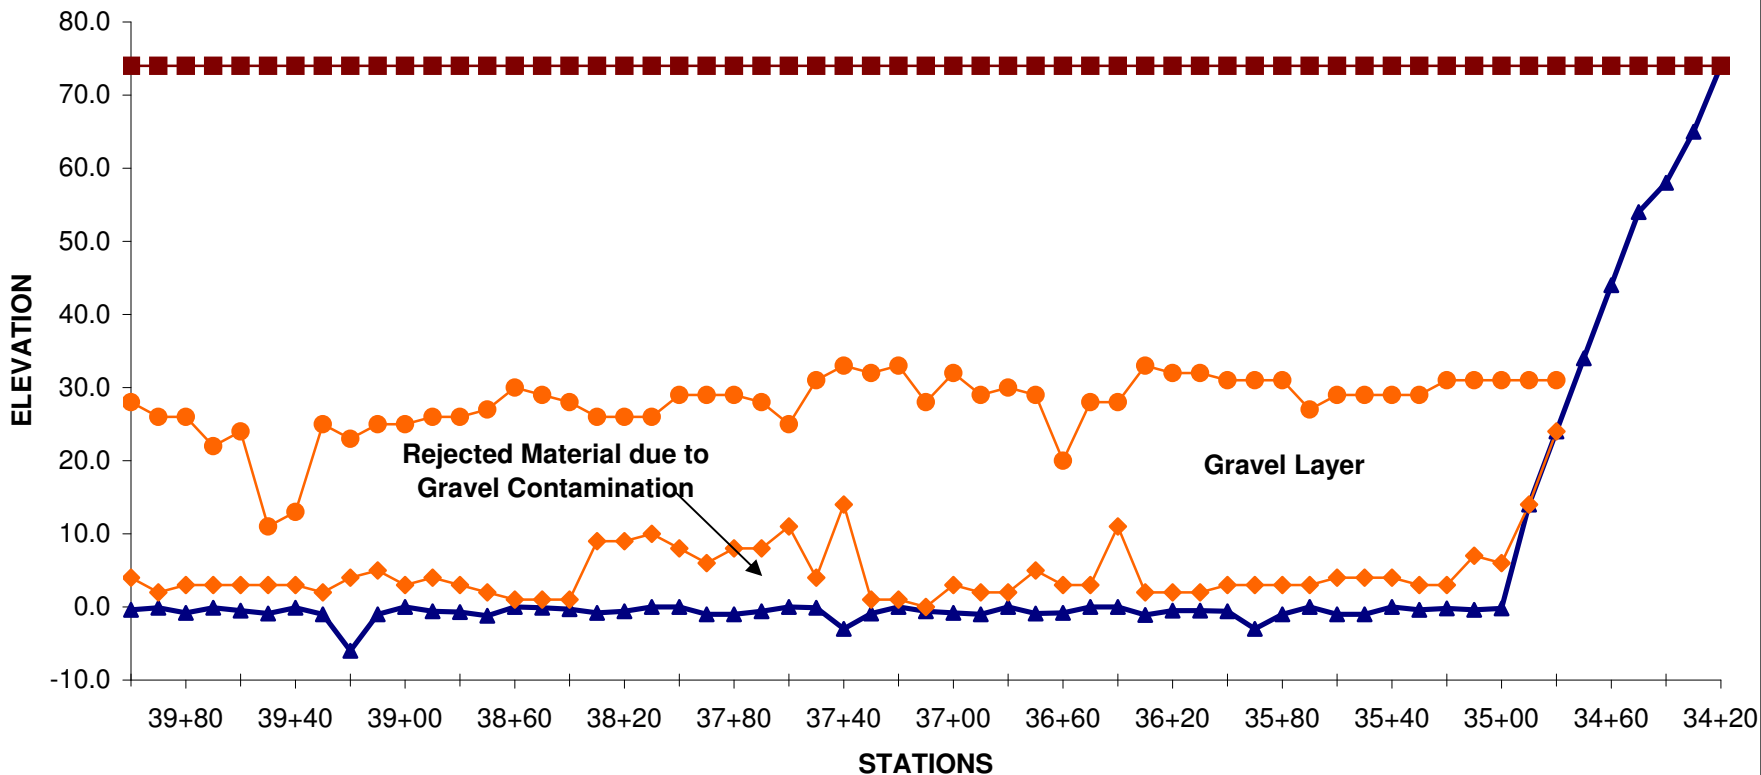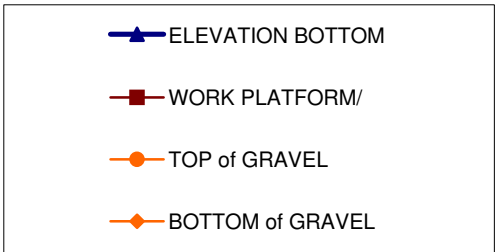



**HEADING No. 3
SCB SLURRY WALL PROFILE
YUBA RIVER LEVEE REPAIR - PHASE 4
MARYSVILLE, CA**

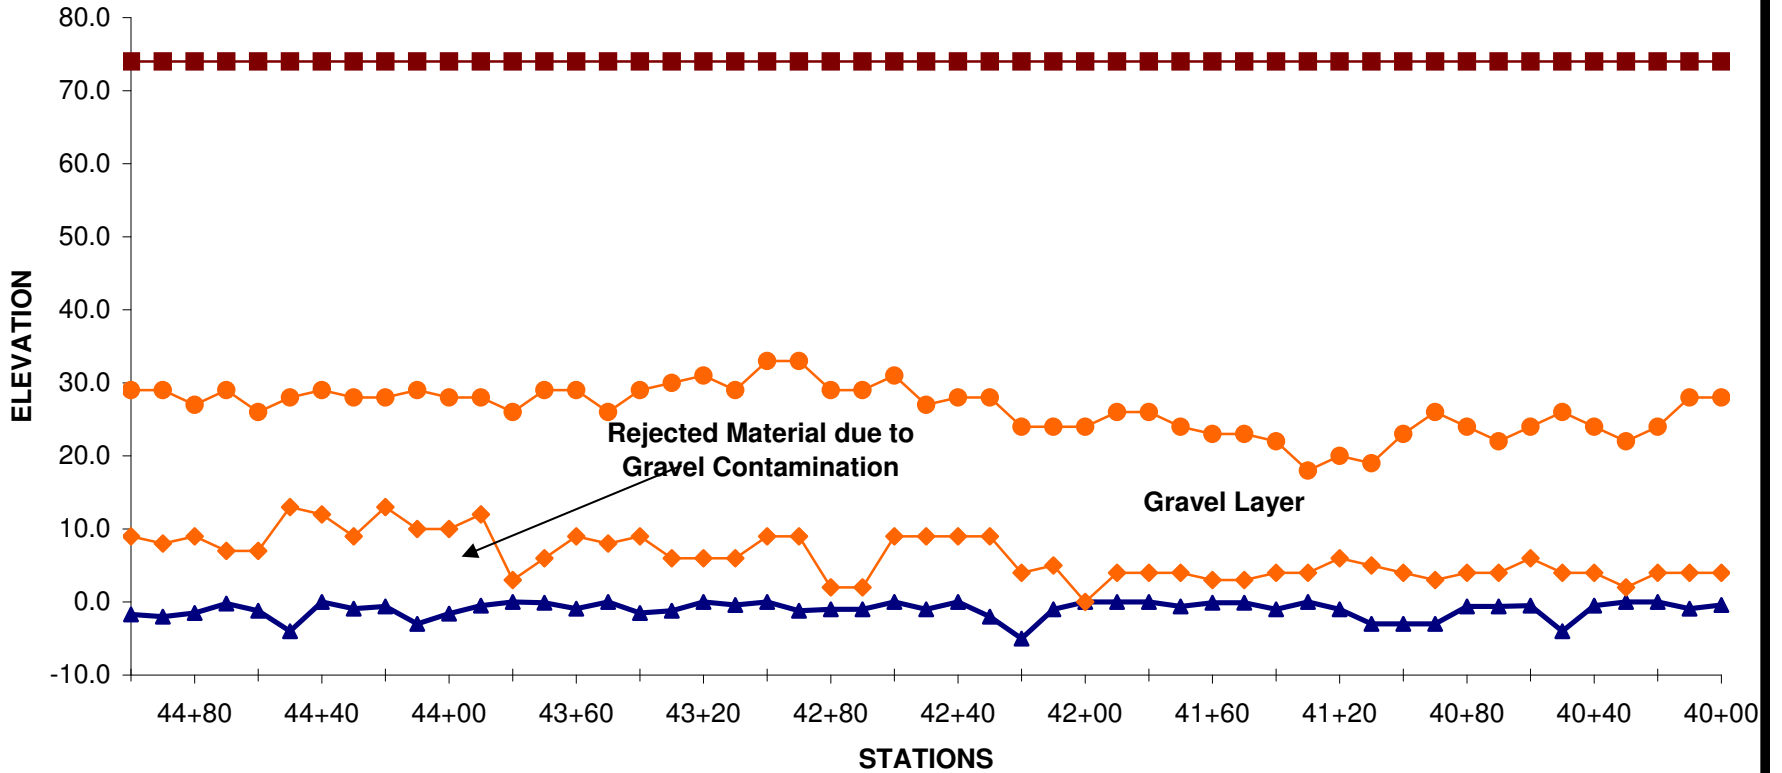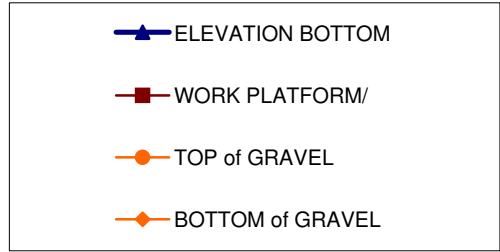



**HEADING No. 3
SCB SLURRY WALL PROFILE
YUBA RIVER LEVEE REPAIR - PHASE 4
MARYSVILLE, CA**

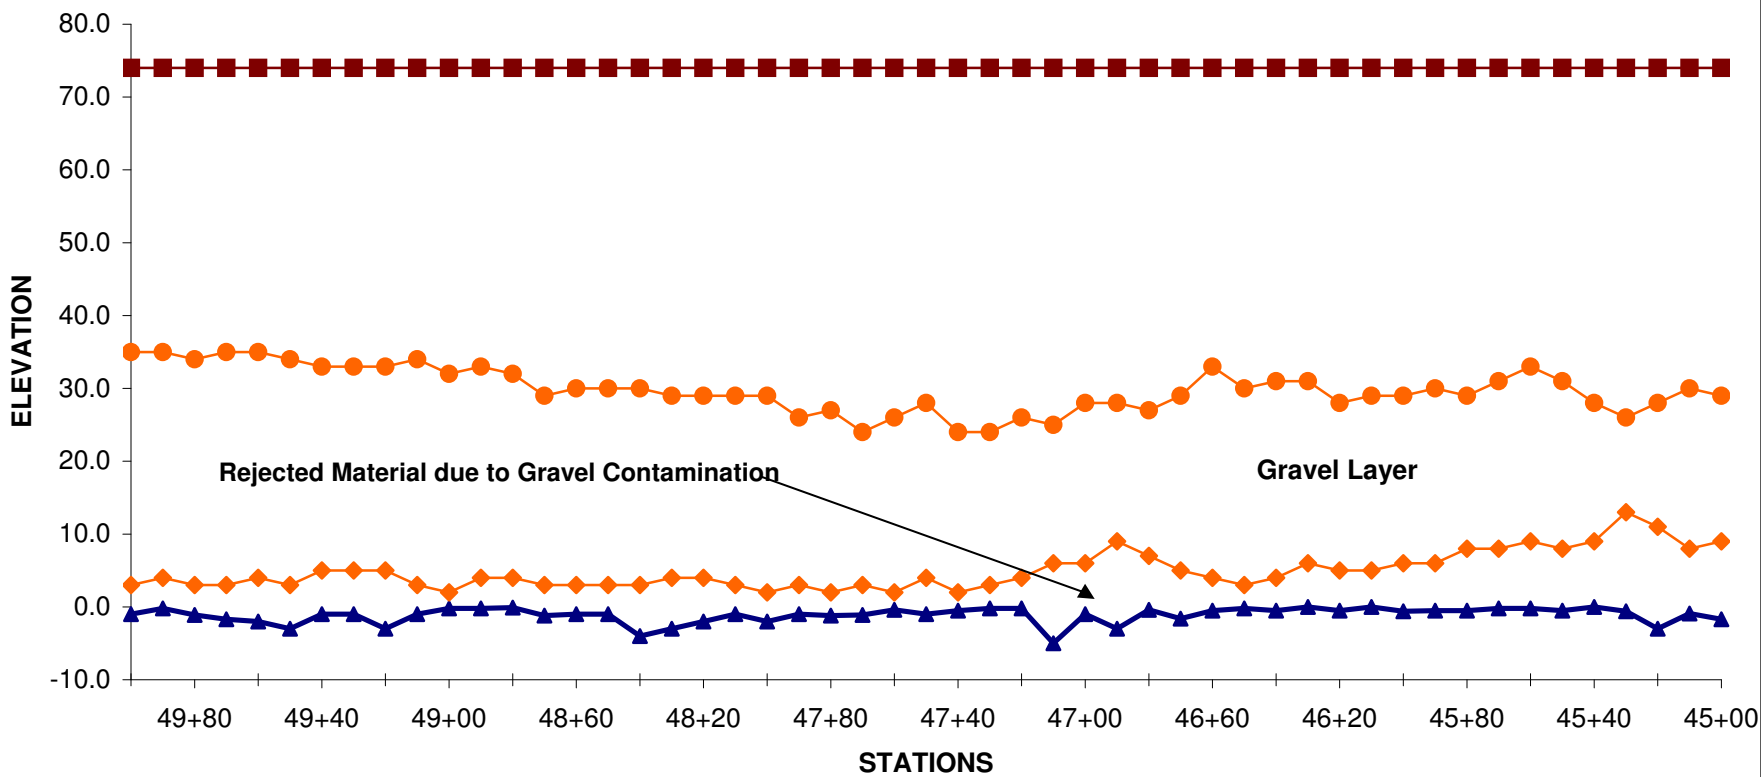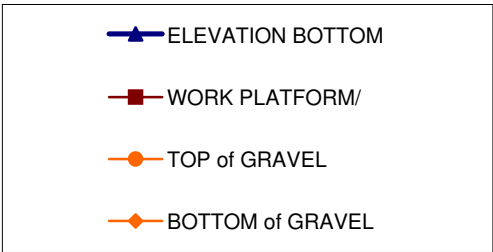



**HEADING No. 3
SCB SLURRY WALL PROFILE
YUBA RIVER LEVEE REPAIR - PHASE 4
MARYSVILLE, CA**

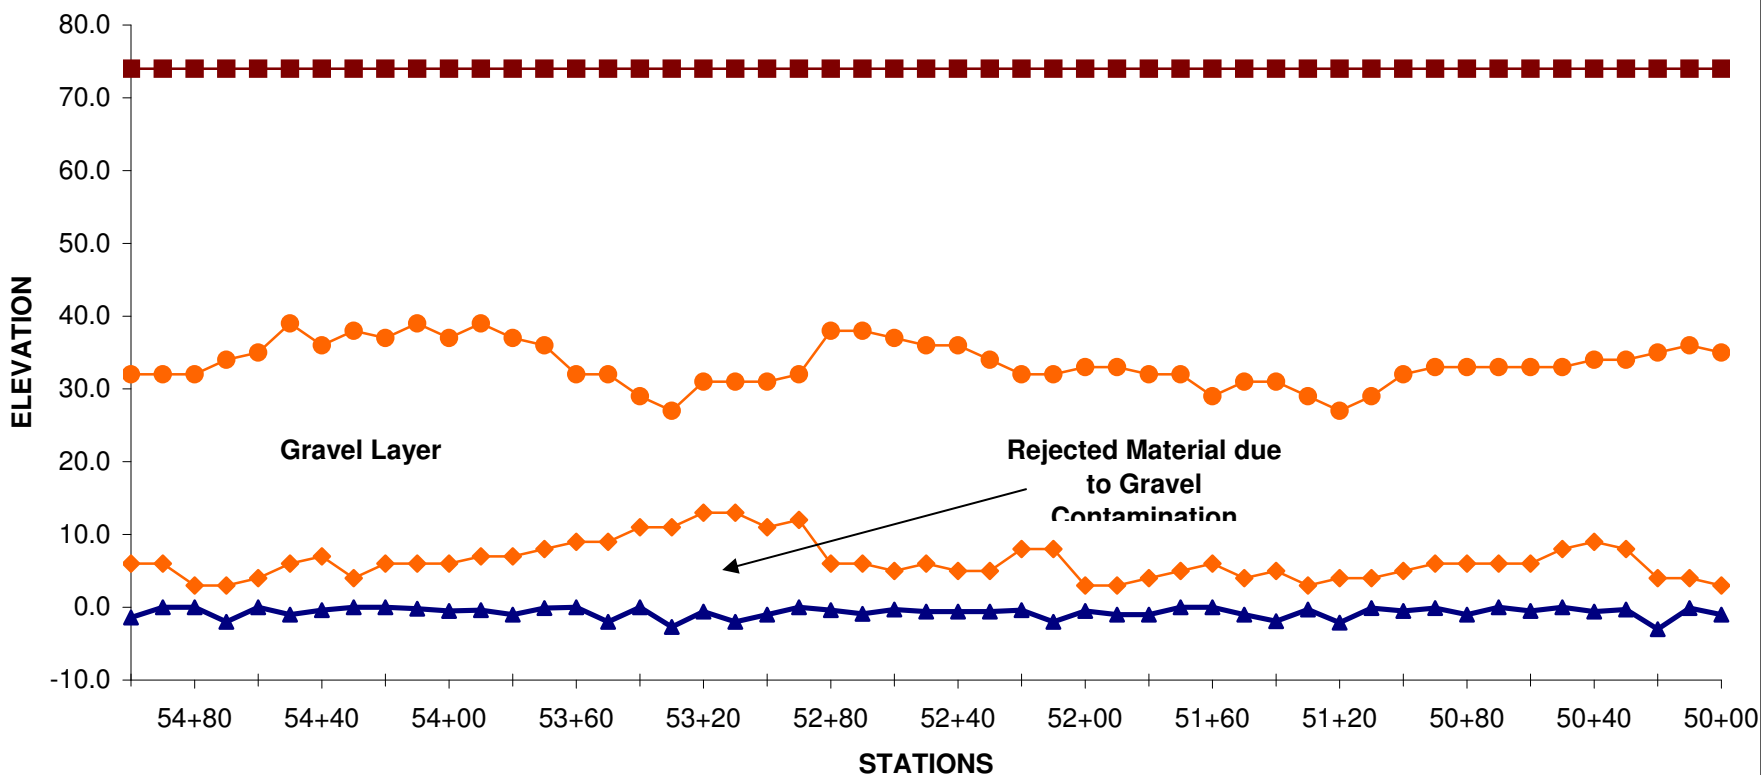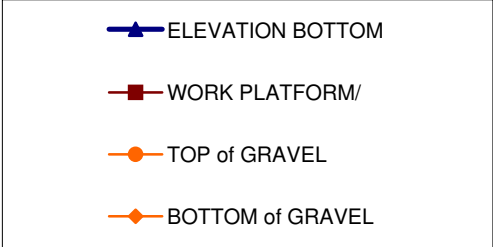

**HEADING No. 3
SCB SLURRY WALL PROFILE
YUBA RIVER LEVEE REPAIR - PHASE 4
MARYSVILLE, CA**

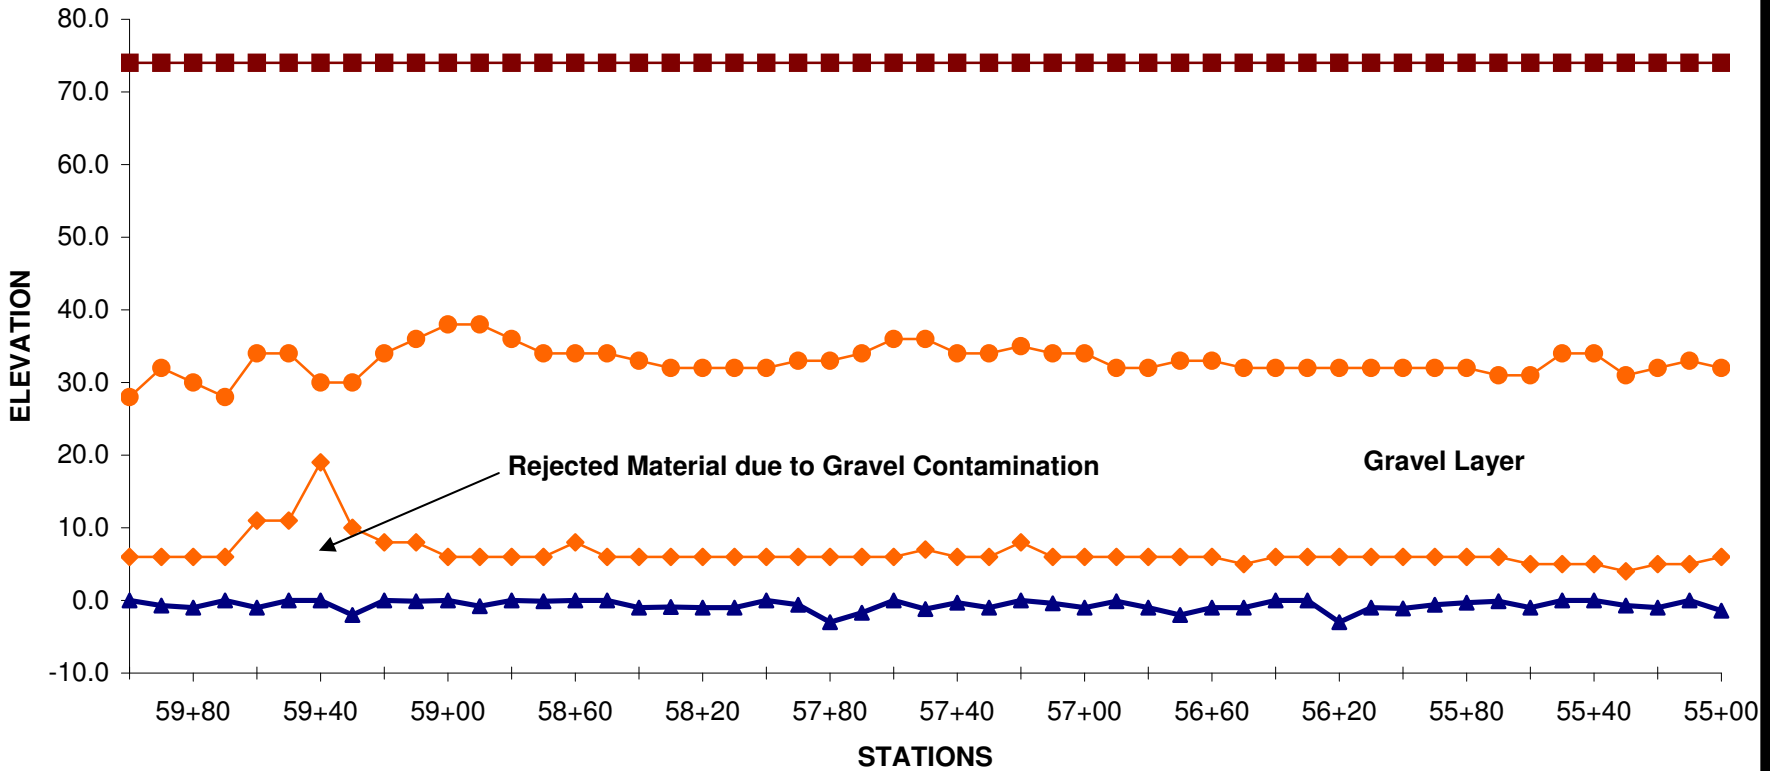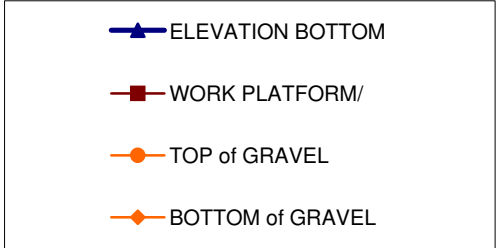


**HEADING No. 3
SCB SLURRY WALL PROFILE
YUBA RIVER LEVEE REPAIR - PHASE 4
MARYSVILLE, CA**

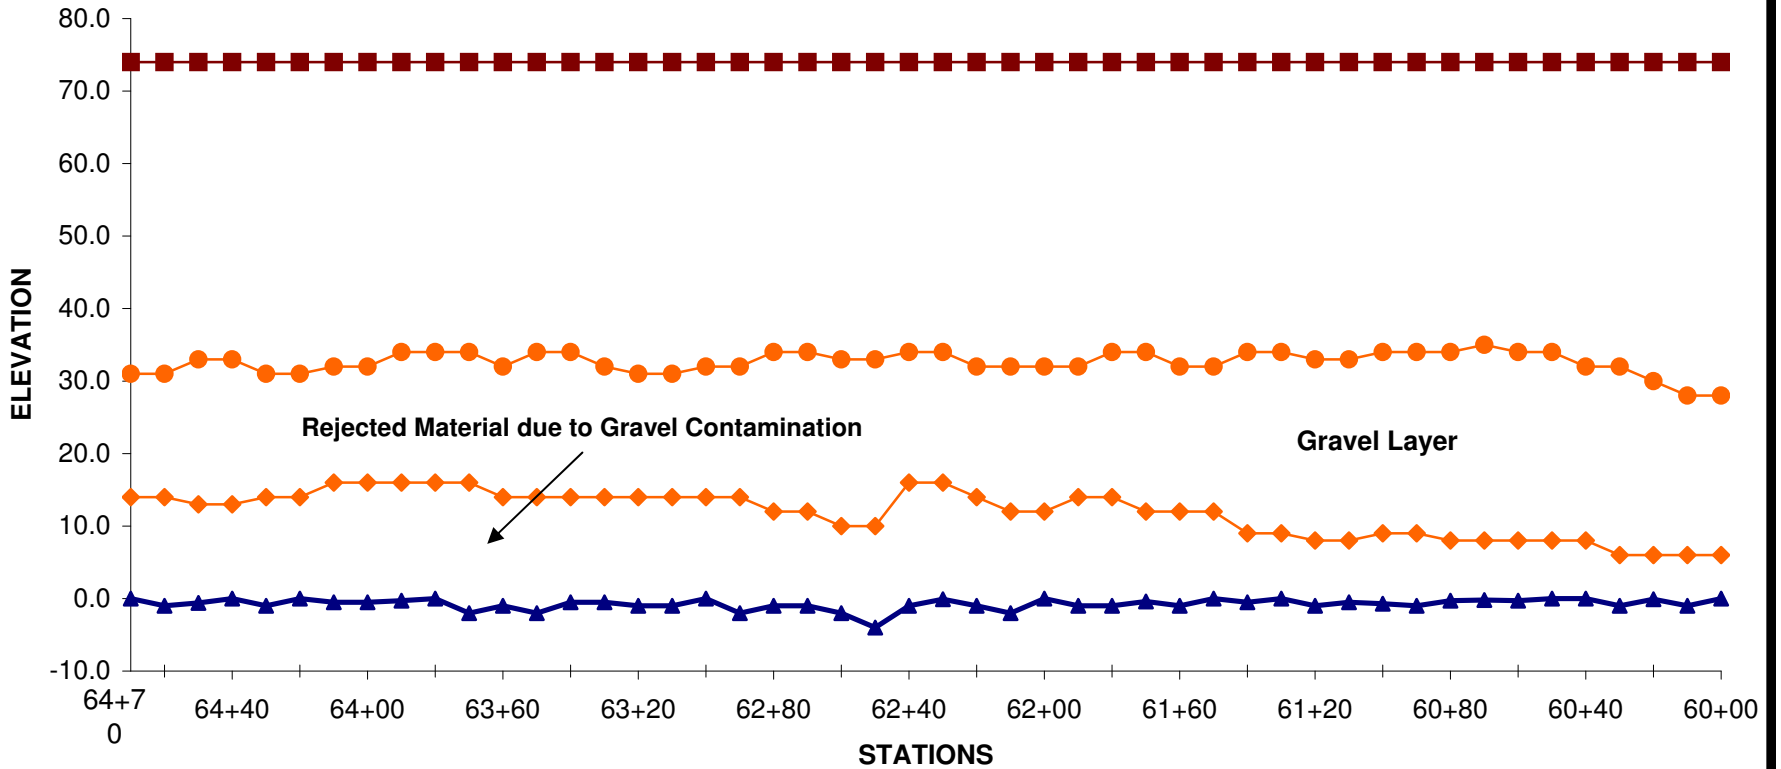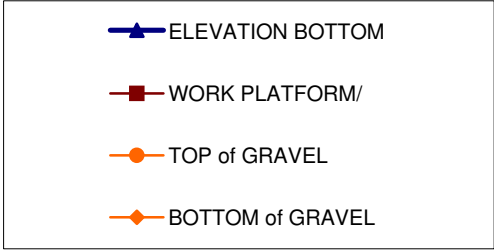

**HEADING No. 4
SBC SLURRY WALL PROFILE
TRLIA PHASE 4
MARYSVILLE, CA**

- WORK PLATFORM
- TOP OF GRAVELS
- ◆ BOTTOM OF GRAVELS
- ▲ RECORD ELEVATION

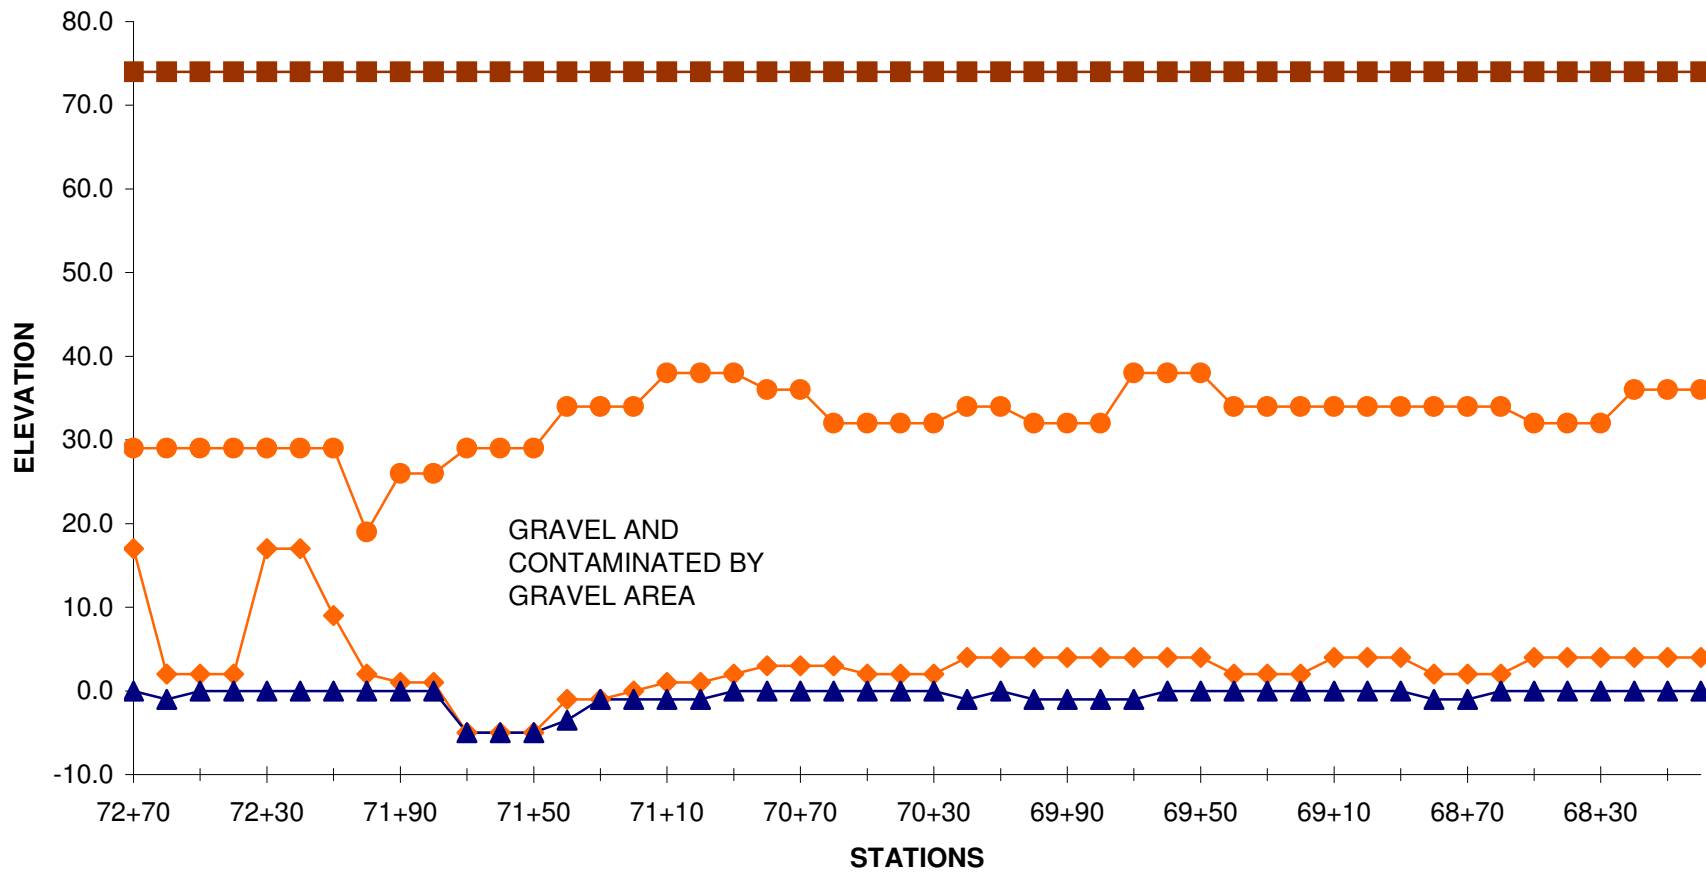

**HEADING No. 4
SBC SLURRY WALL PROFILE
TRLIA PHASE 4
MARYSVILLE, CA**

- WORK PLATFORM
- TOP OF GRAVEL
- ◆ BOTTOM OF GRAVEL
- ▲ RECORD ELEVATION

